

### Materials List

1. Red Brick
2. Projecting Red Brick
3. Red Brick Soldier Course
4. White Render
5. Grey UPVC Window
6. Grey UPVC Fascia
7. Grey Concrete Interlocking Tiles to Roof
8. Grey UPVC Rainwater Goods
9. Grey Box Canopy
10. UPVC Door
11. Brick Ladder Detail

GROUND FLOOR - 62.1m<sup>2</sup>

### House Type Botfield


2 Bed / 3 Person Bungalow

Area: 62.1m<sup>2</sup> (668 sqft)

NDSS Compliant

NOTES:

1. WINDOW POSITION / SIZES INDICATIVE SUBJECT TO DETAILED DESIGN.

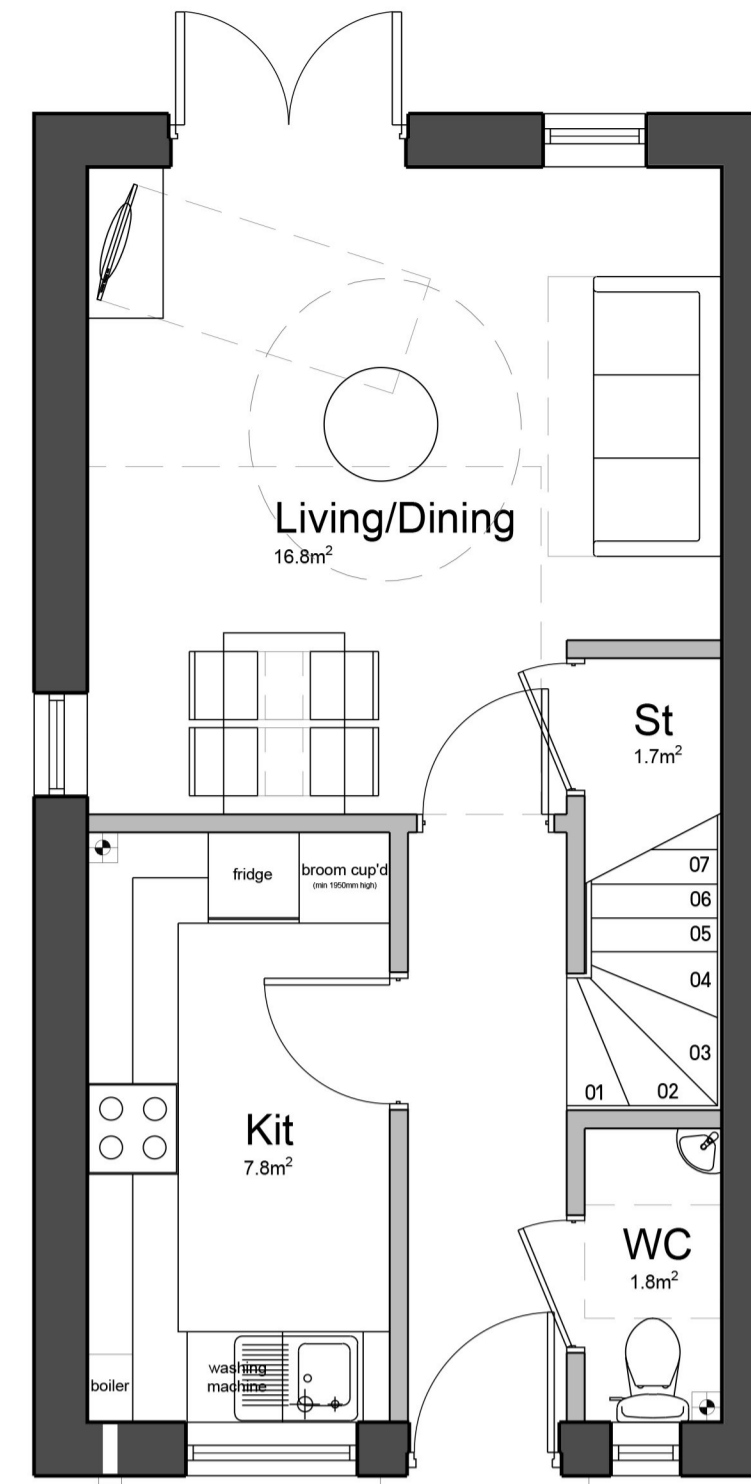

GROUND FLOOR - 35.0m<sup>2</sup>

### House Type Waverley

2 Bed / 3 Person House

Area: 70.0m<sup>2</sup> (753.5 sqft)

NOTES:

1. BASED ON WREKIN HG STANDARD - AMENDED FOR NDSS
2. WINDOW POSITION / SIZES INDICATIVE SUBJECT TO DETAILED DESIGN.



FIRST FLOOR - 35.0m<sup>2</sup>


### House Type Waverley

2 Bed / 3 Person House

Area: 70.0m<sup>2</sup> (753.5 sqft)

NOTES:

1. BASED ON WREKIN HG STANDARD - AMENDED FOR NDSS
2. WINDOW POSITION / SIZES INDICATIVE SUBJECT TO DETAILED DESIGN.

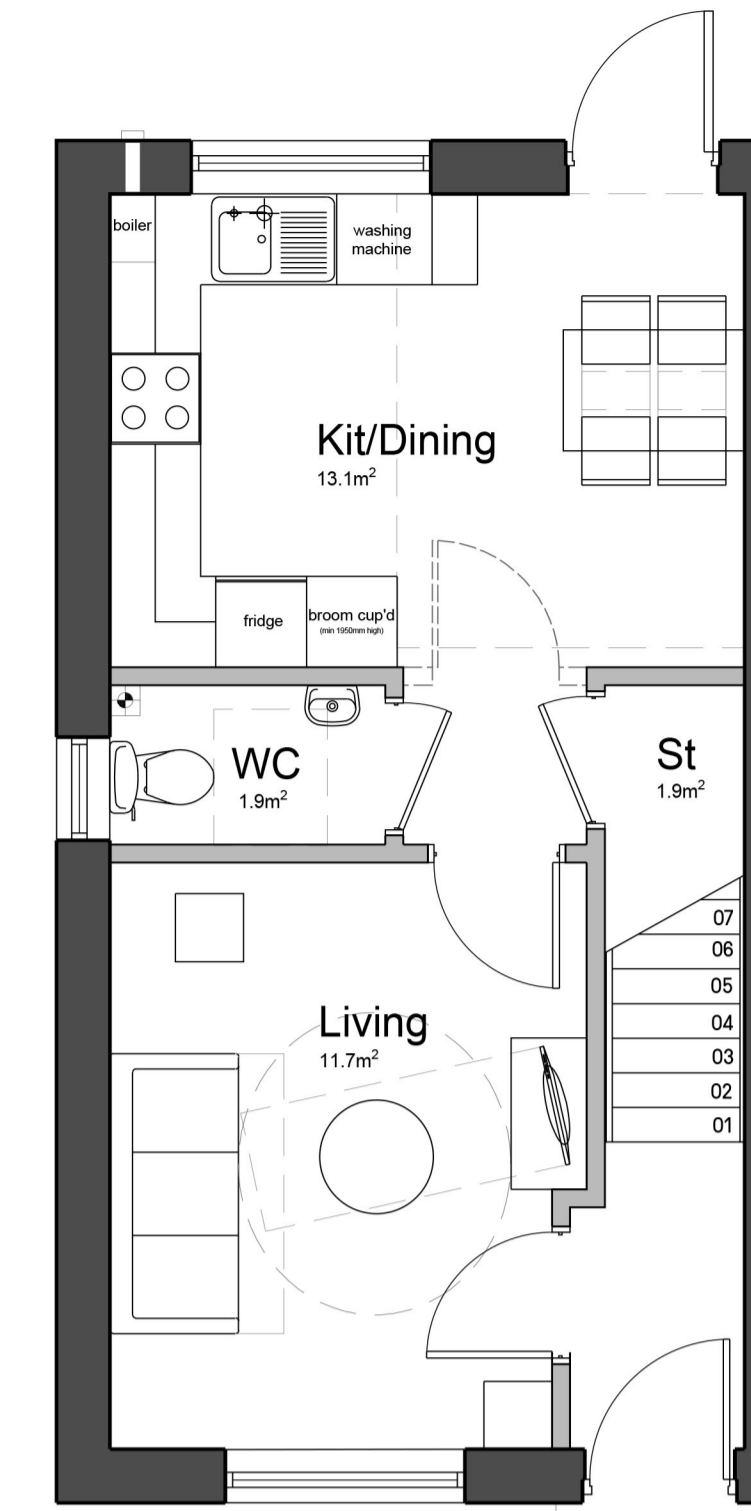

GROUND FLOOR - 35.0m<sup>2</sup>

### House Type Dove

2 Bed / 3 Person House

Area: 70.0m<sup>2</sup> (753.5 sqft)

NDSS Compliant

NOTES:

1. BASED ON WREKIN HG STANDARD - AMENDED FOR NDSS
2. WINDOW POSITION / SIZES INDICATIVE SUBJECT TO DETAILED DESIGN.



FIRST FLOOR - 35.0m<sup>2</sup>

### House Type Dove

2 Bed / 3 Person House

Area: 70.0m<sup>2</sup> (753.5 sqft)

NDSS Compliant

NOTES:

1. BASED ON WREKIN HG STANDARD - AMENDED FOR NDSS
2. WINDOW POSITION / SIZES INDICATIVE SUBJECT TO DETAILED DESIGN.



ELEVATION A

10

### House Type Botfield

2 Bed / 3 Person Bungalow




ELEVATION A

10

### House Type Waverley

2 Bed / 3 Person House

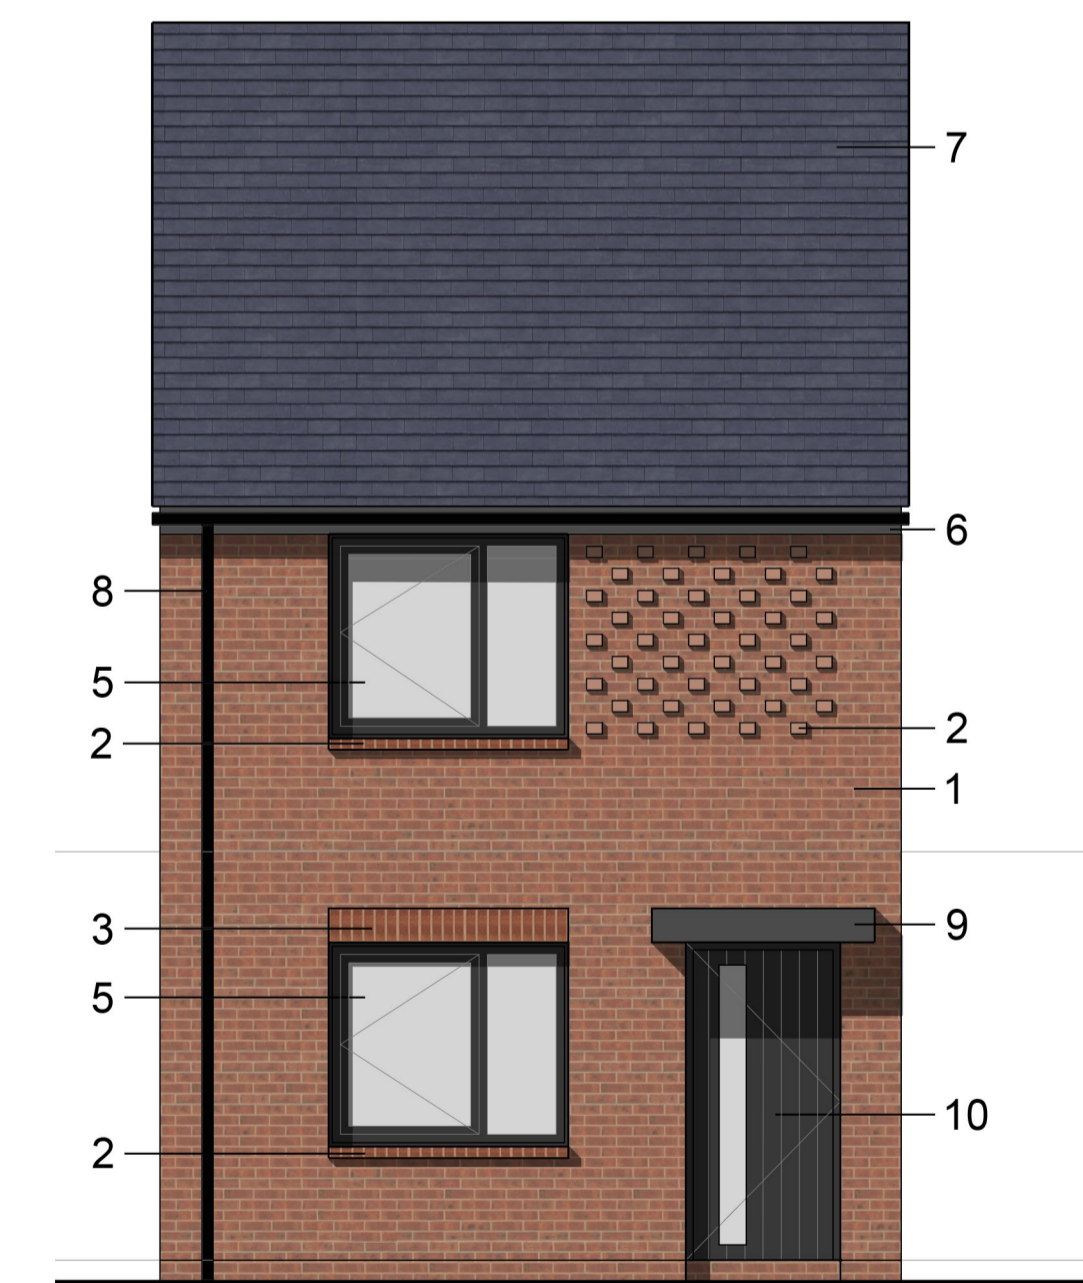

ELEVATION A

### House Type Dove

2 Bed / 3 Person House

Notes	Revision	Date	By	Chkd	CDM Notes	Project	Drawing	Client
<ul style="list-style-type: none"> <li>- Copyright in this drawing remains the property of BM3 Architecture Limited.</li> <li>- Do not scale this drawing.</li> <li>- Work to figured dimensions only.</li> <li>- Contractors and consultants are to advise BM3 Architecture Limited of any discrepancies.</li> </ul>	/	XX.08.21	TC	PS		GLEBE STREET TELFORD	DRAFT HOUSE TYPE ELEVATIONS	LOVELL
						Scale 1:100@A1	Dated AUG 21	Job No. 71365
						Drawing No. D12	Drawn by TC	Checked PJS
						Client Element FEASIBILITY	Revision -	

